
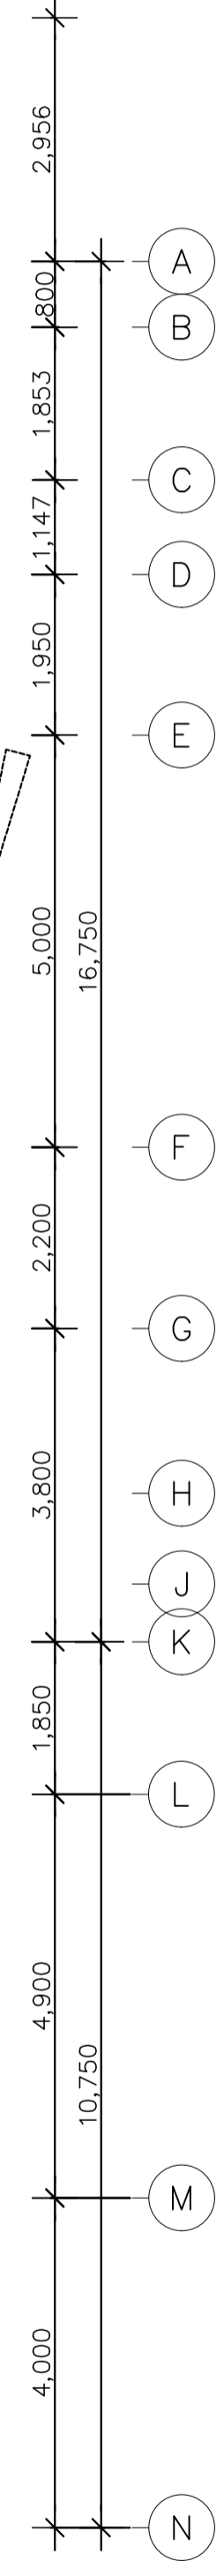
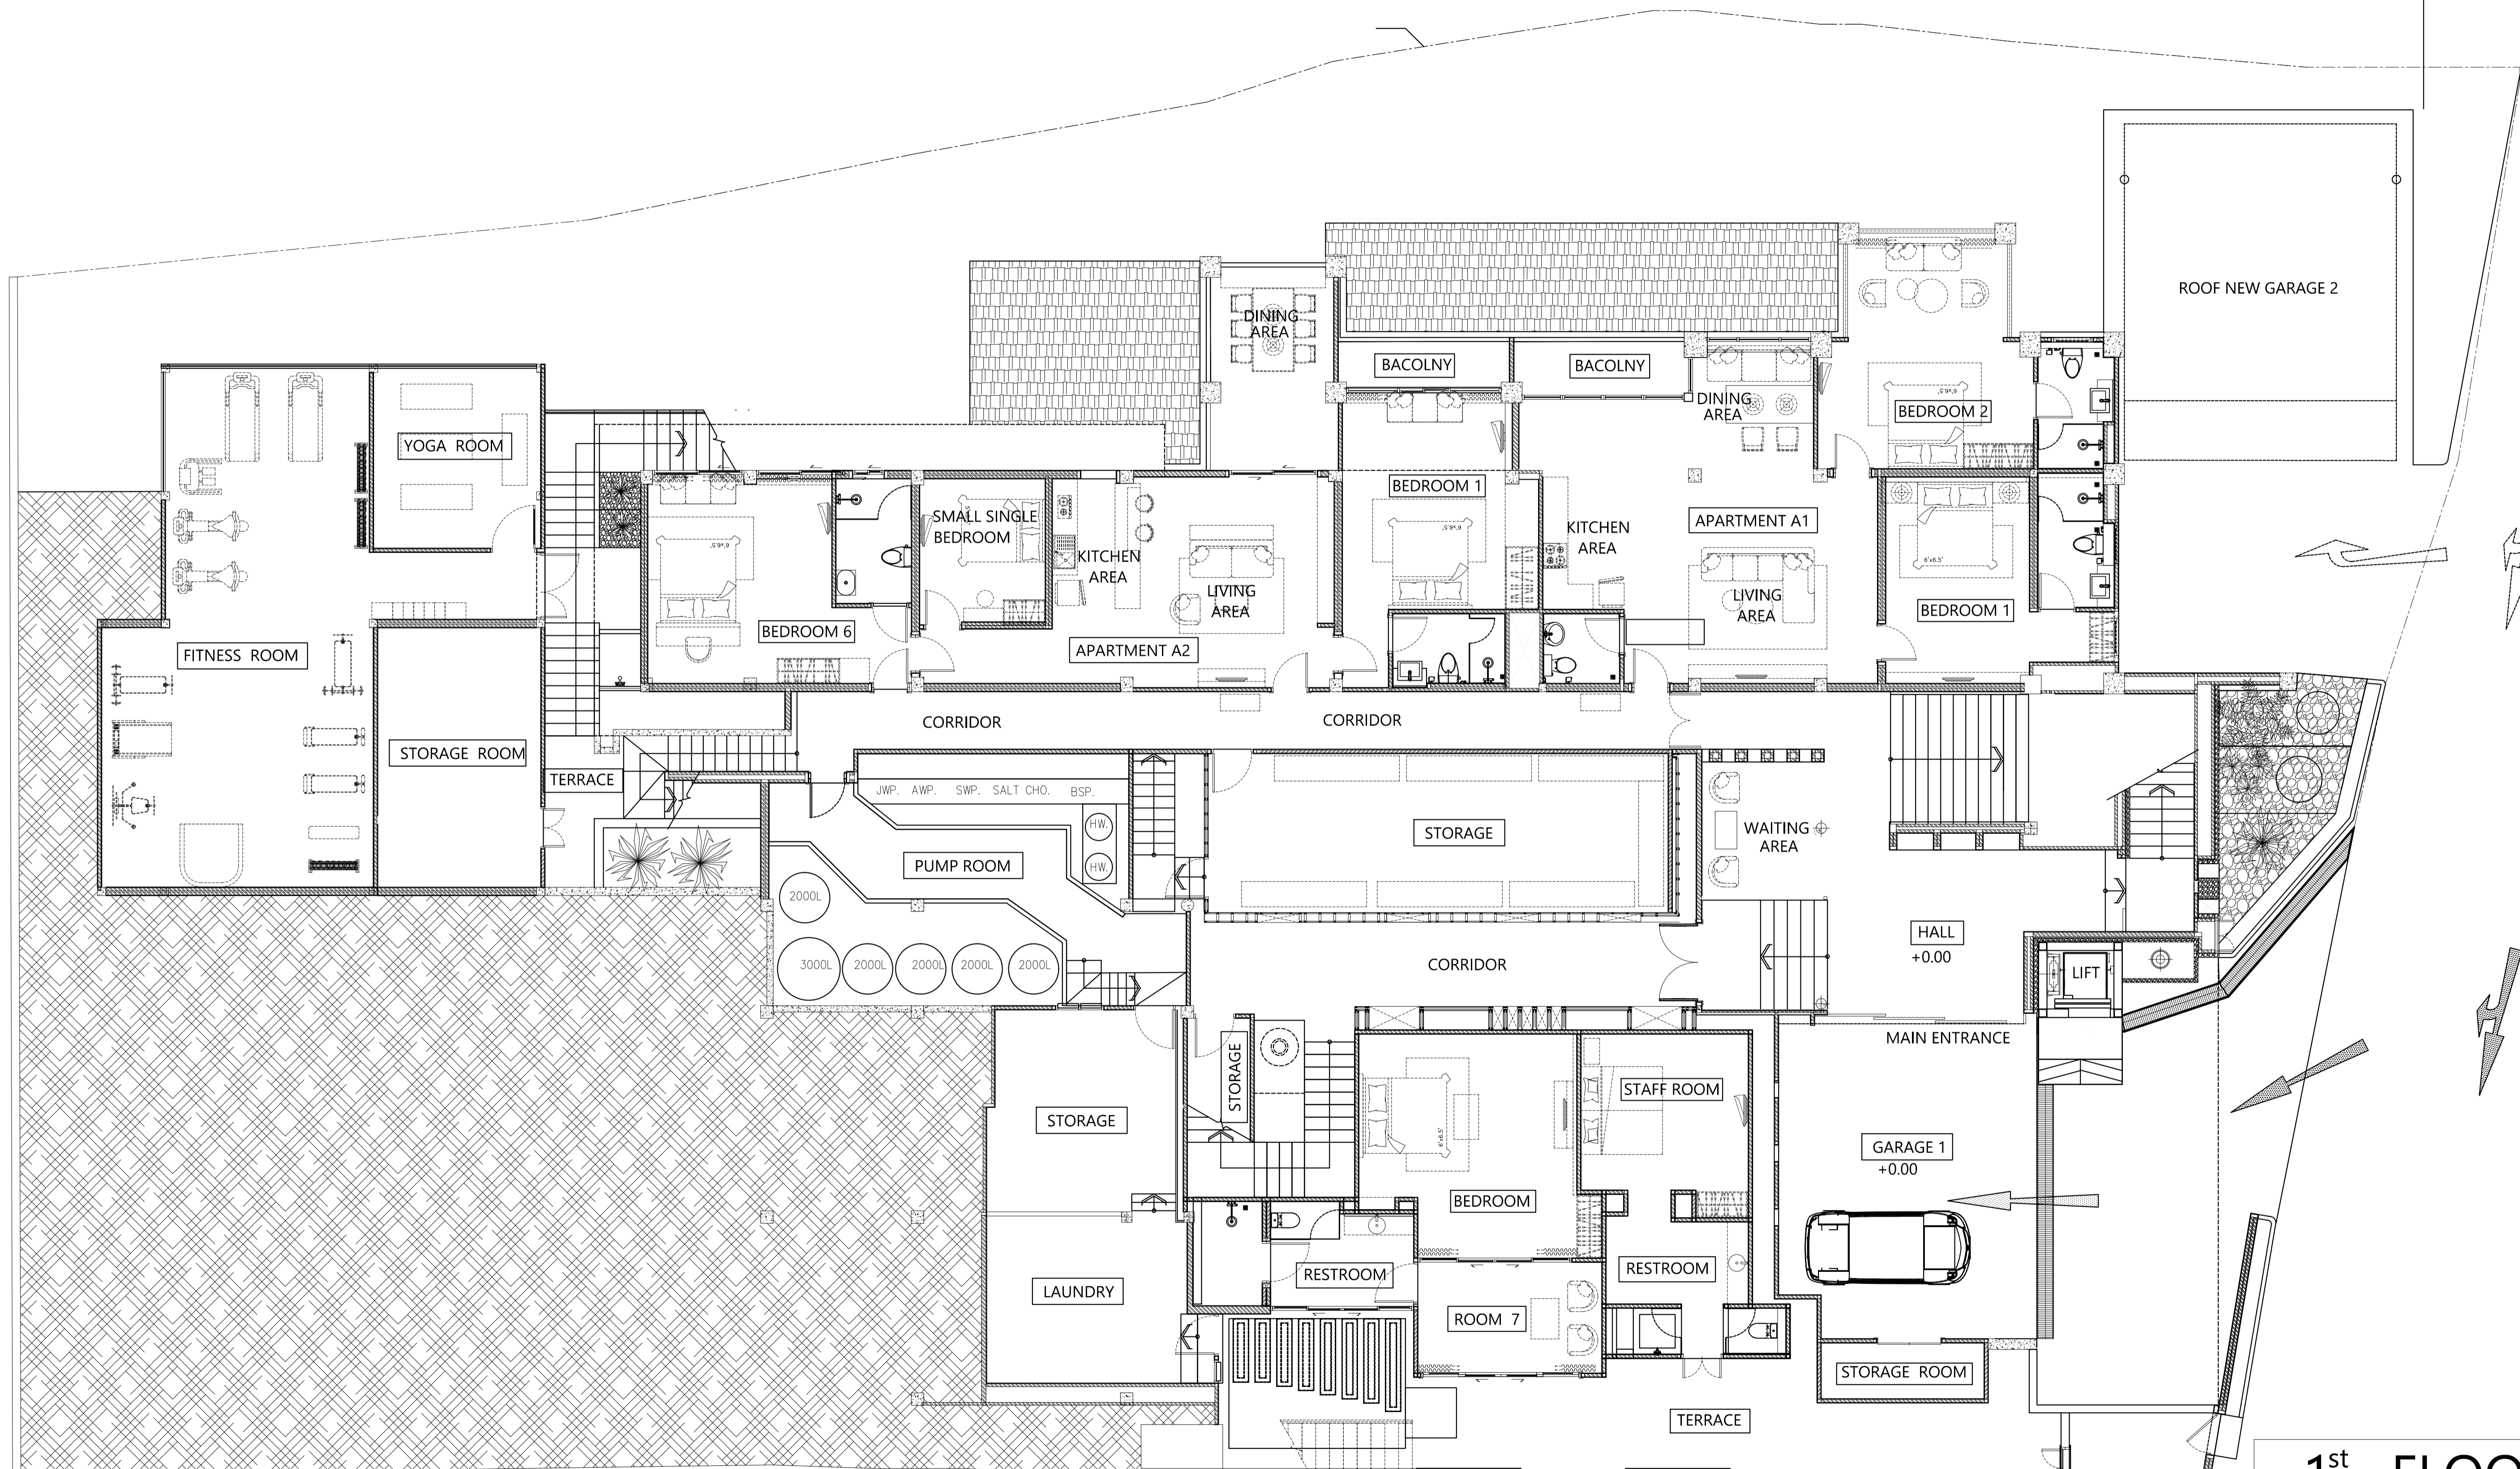


21

20

19

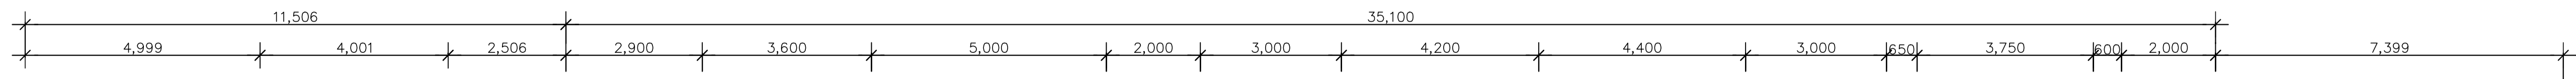

1st FLOOR PLAN
 SCALE 1:175