
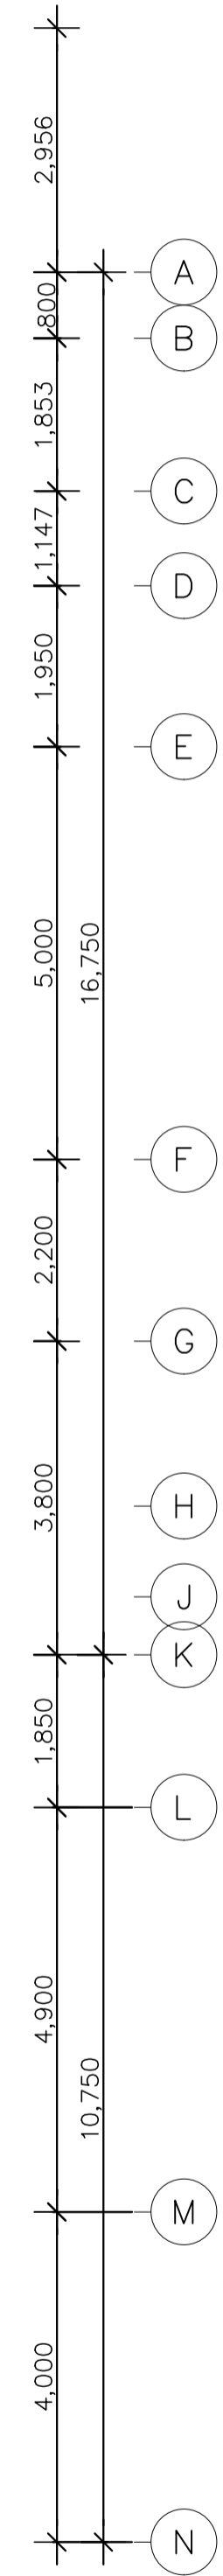
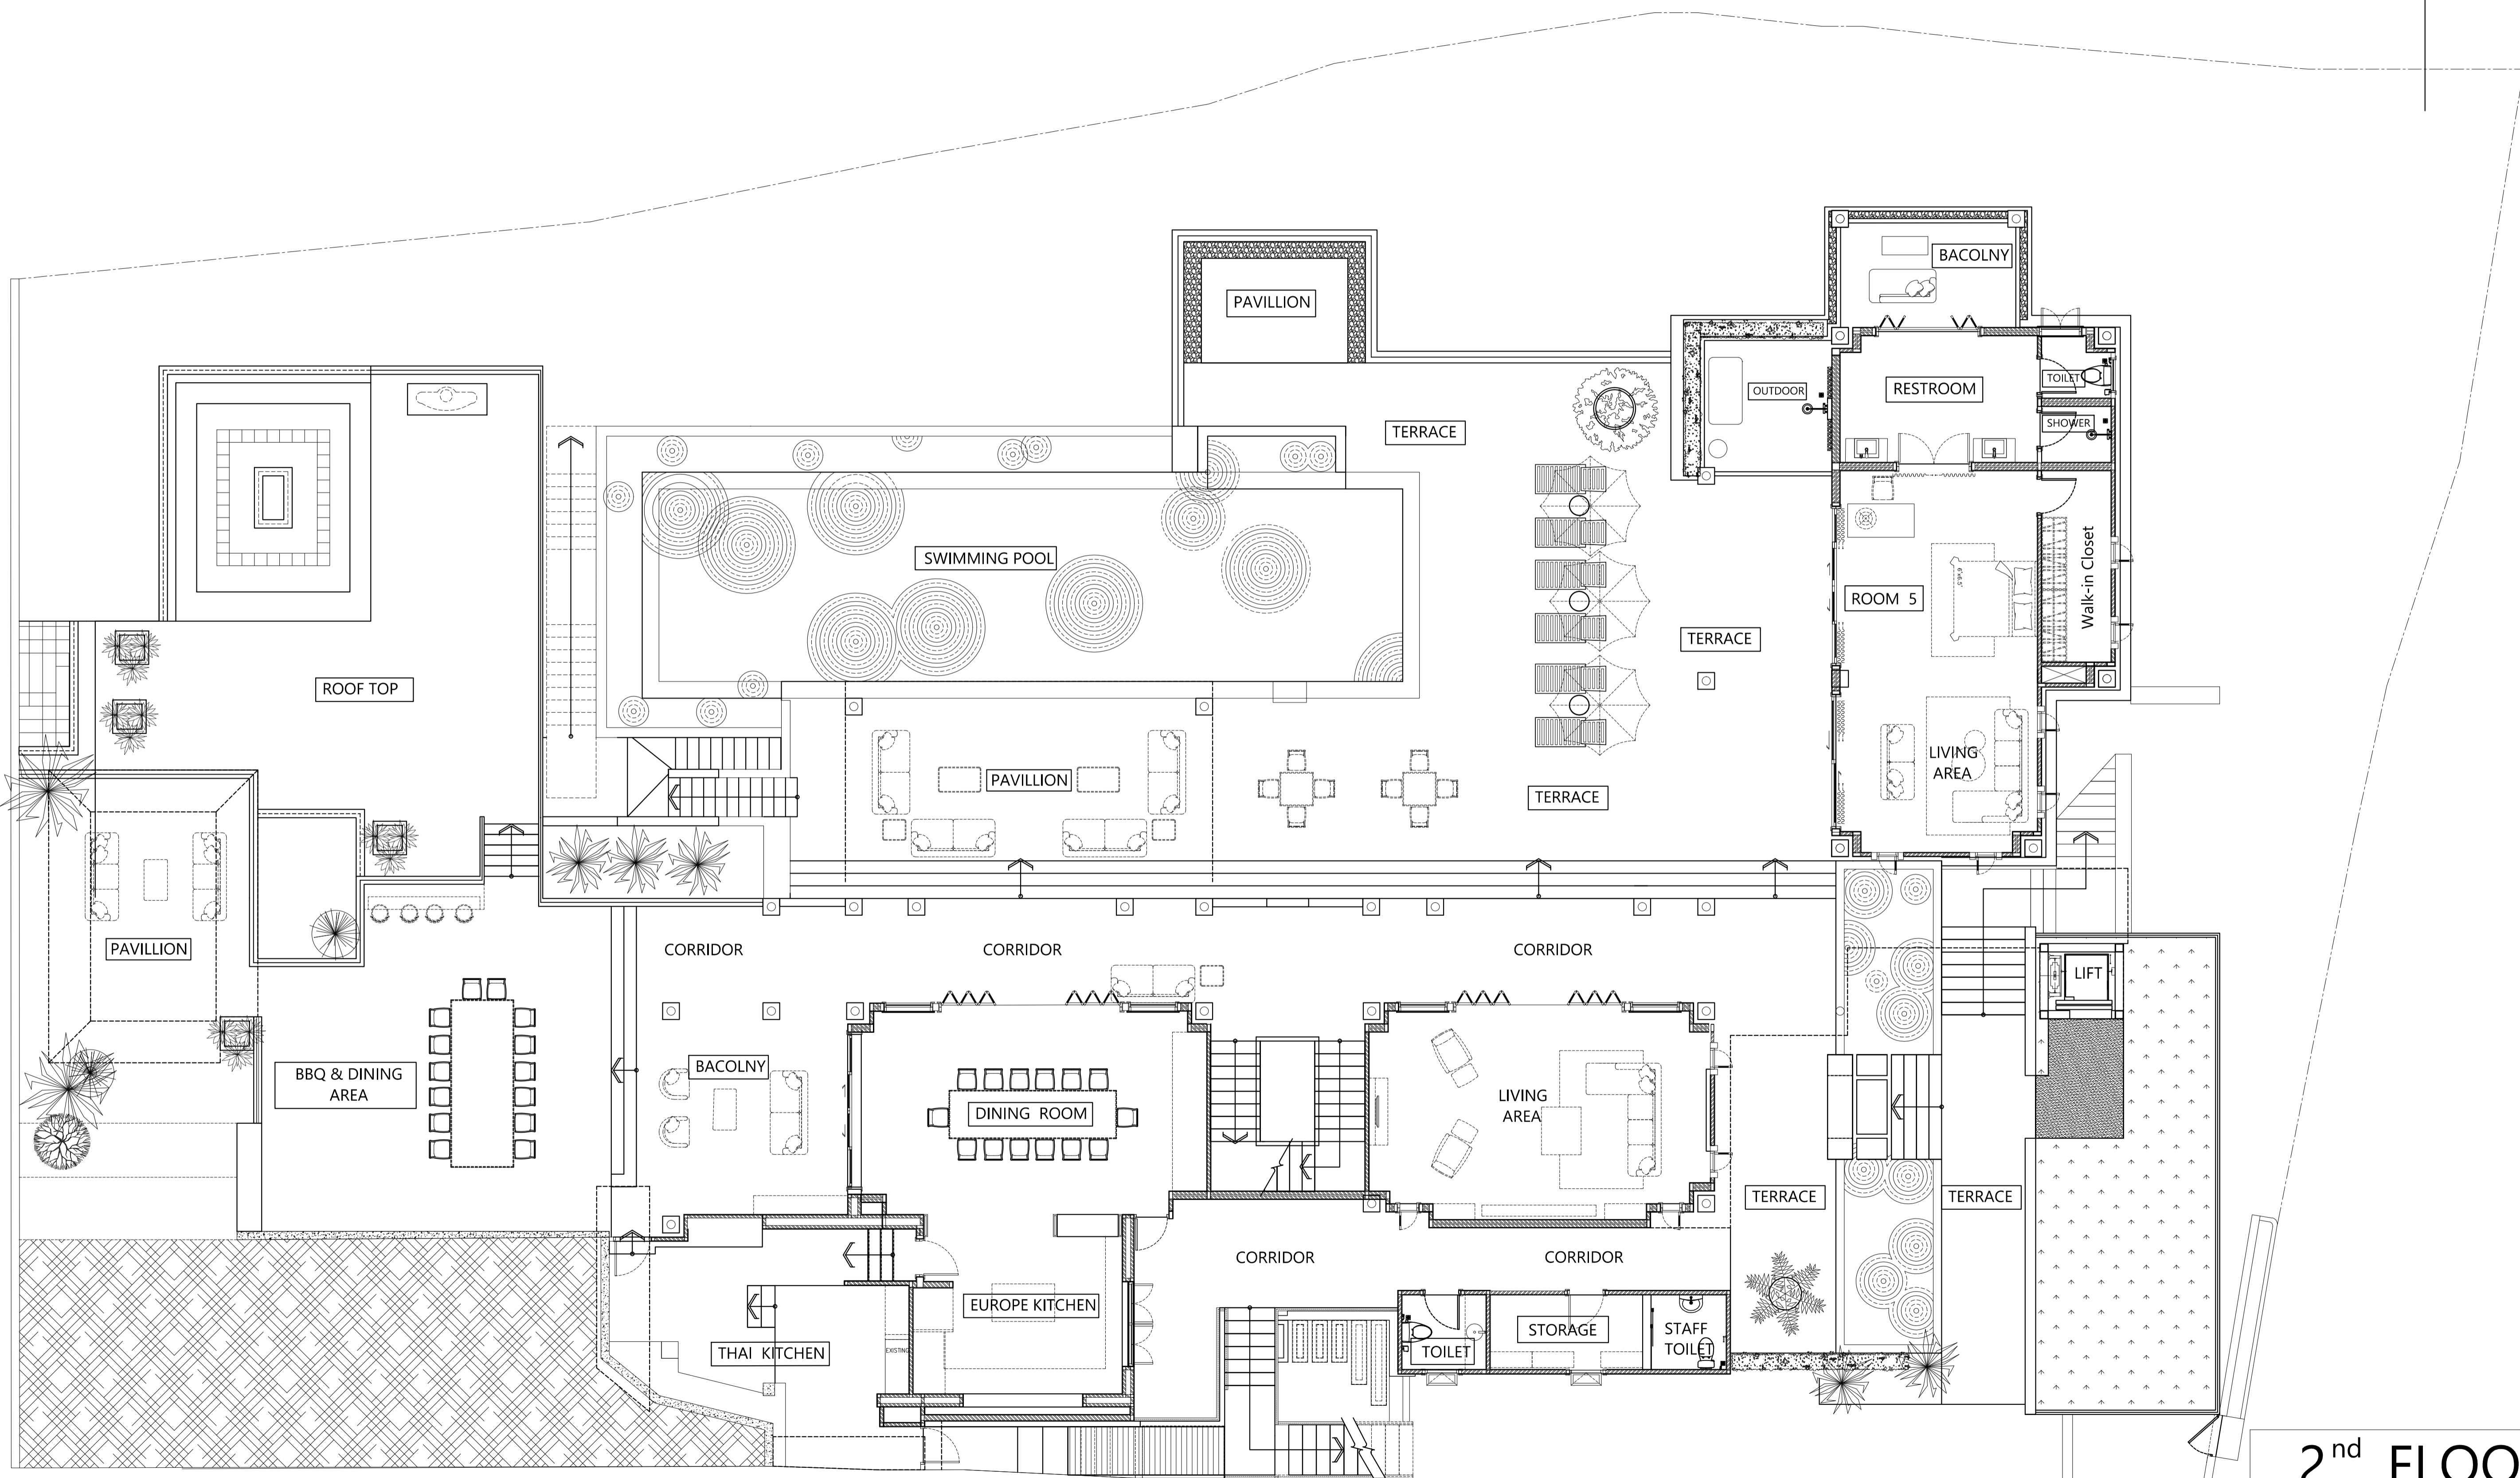


21

20

19

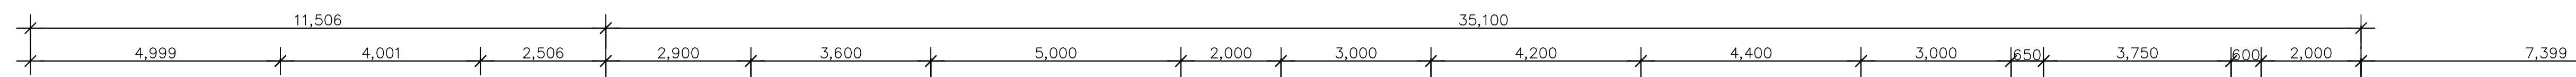

A
B
C
D
E
F
G
H
J
K
L
M
N

2nd FLOOR PLAN
SCALE 1:175