
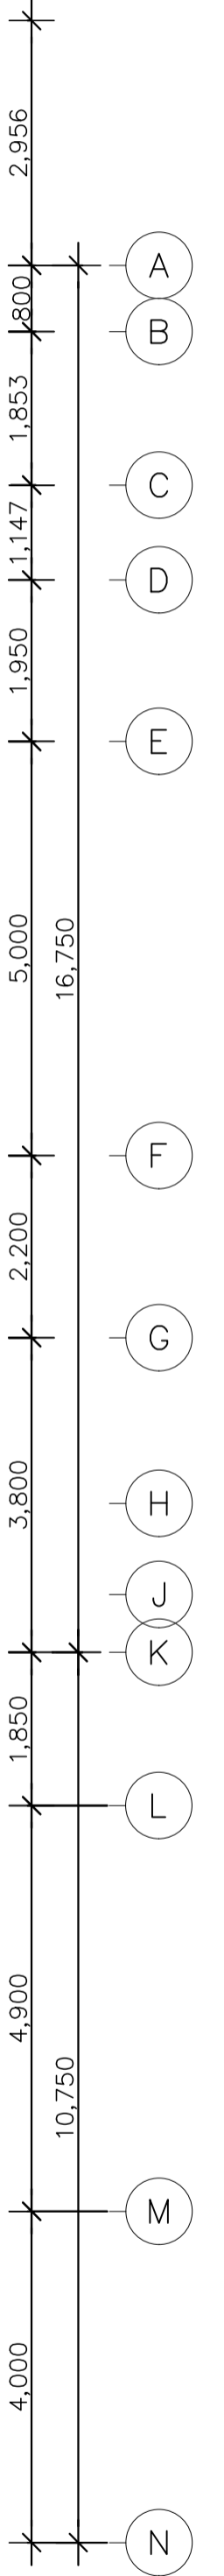
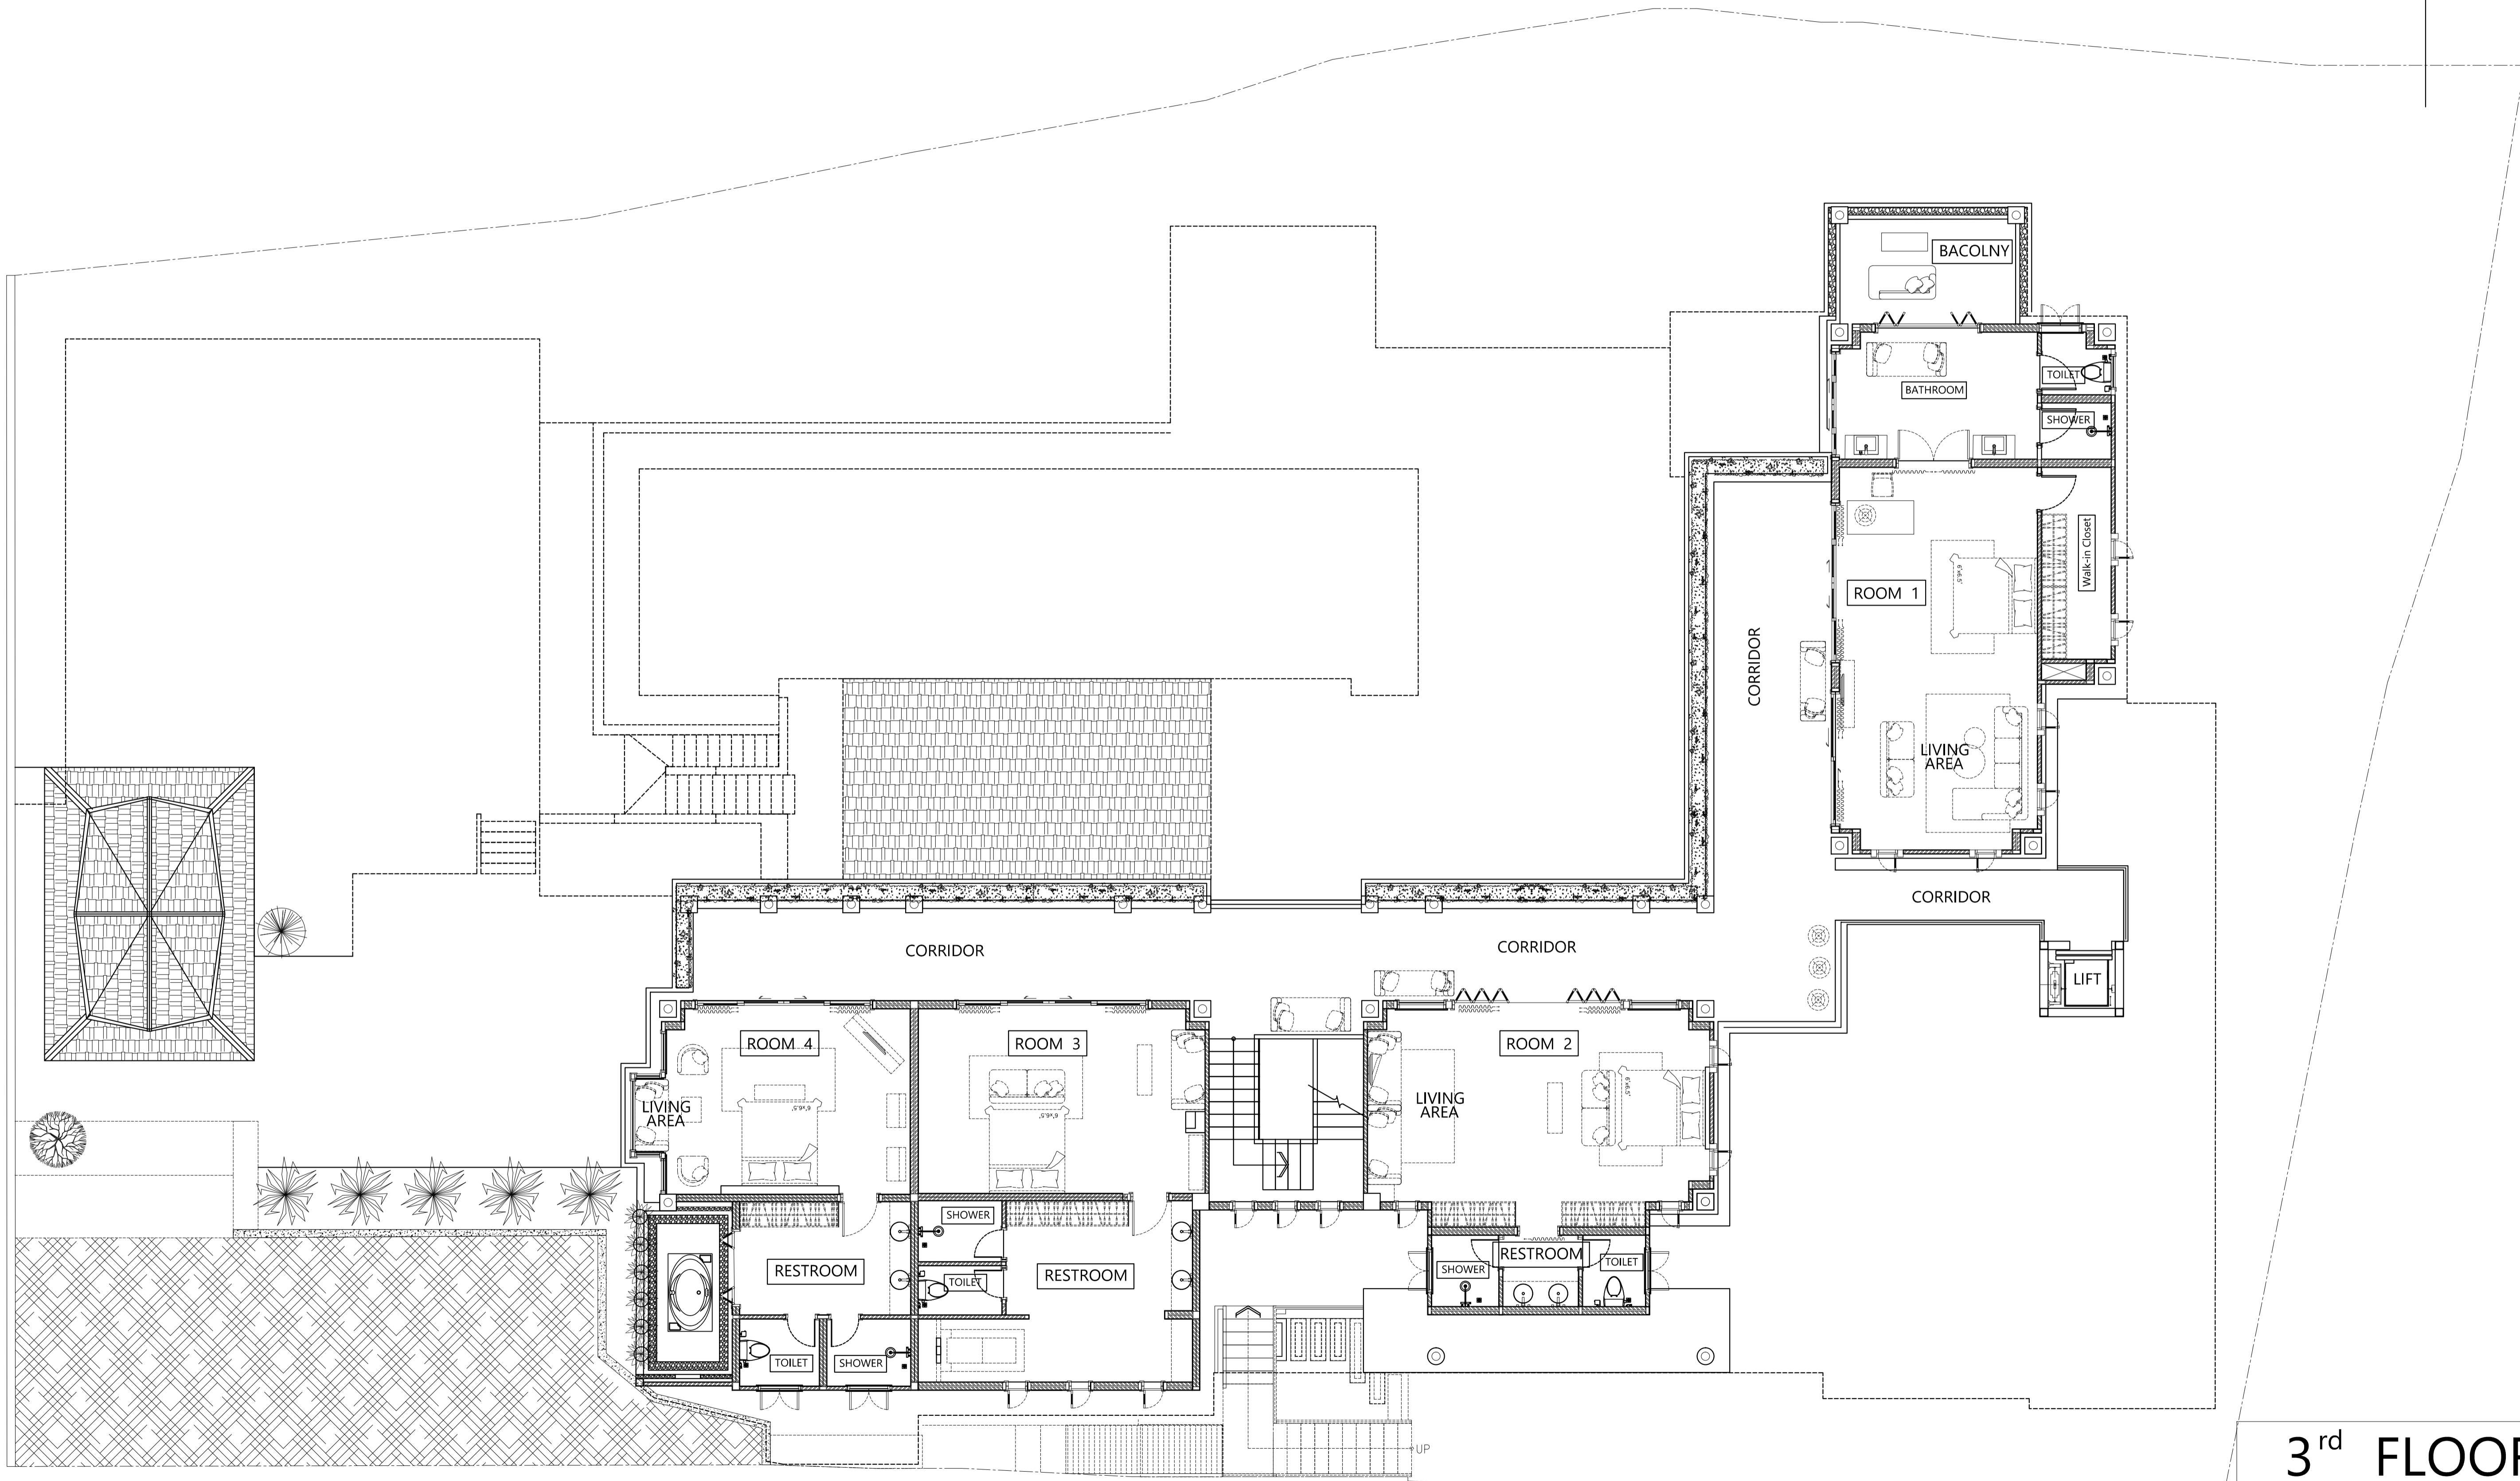


21

20

19

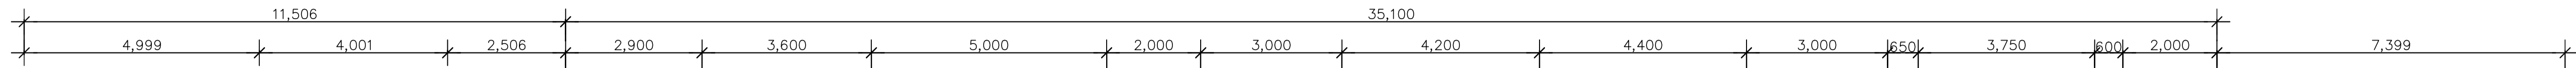

3rd FLOOR PLAN
 SCALE 1:175