
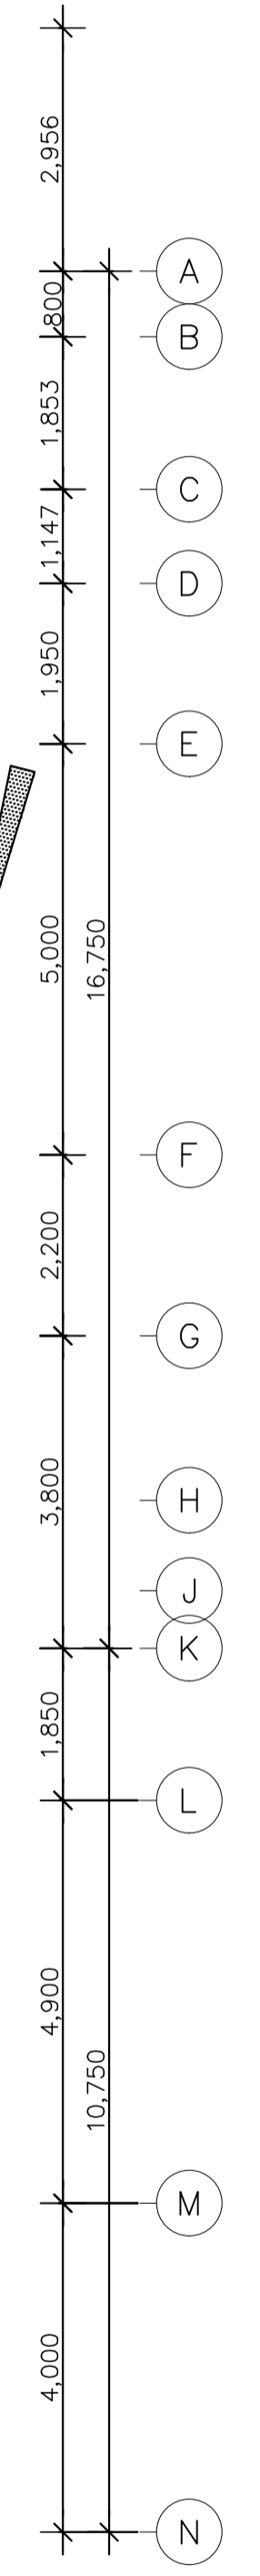
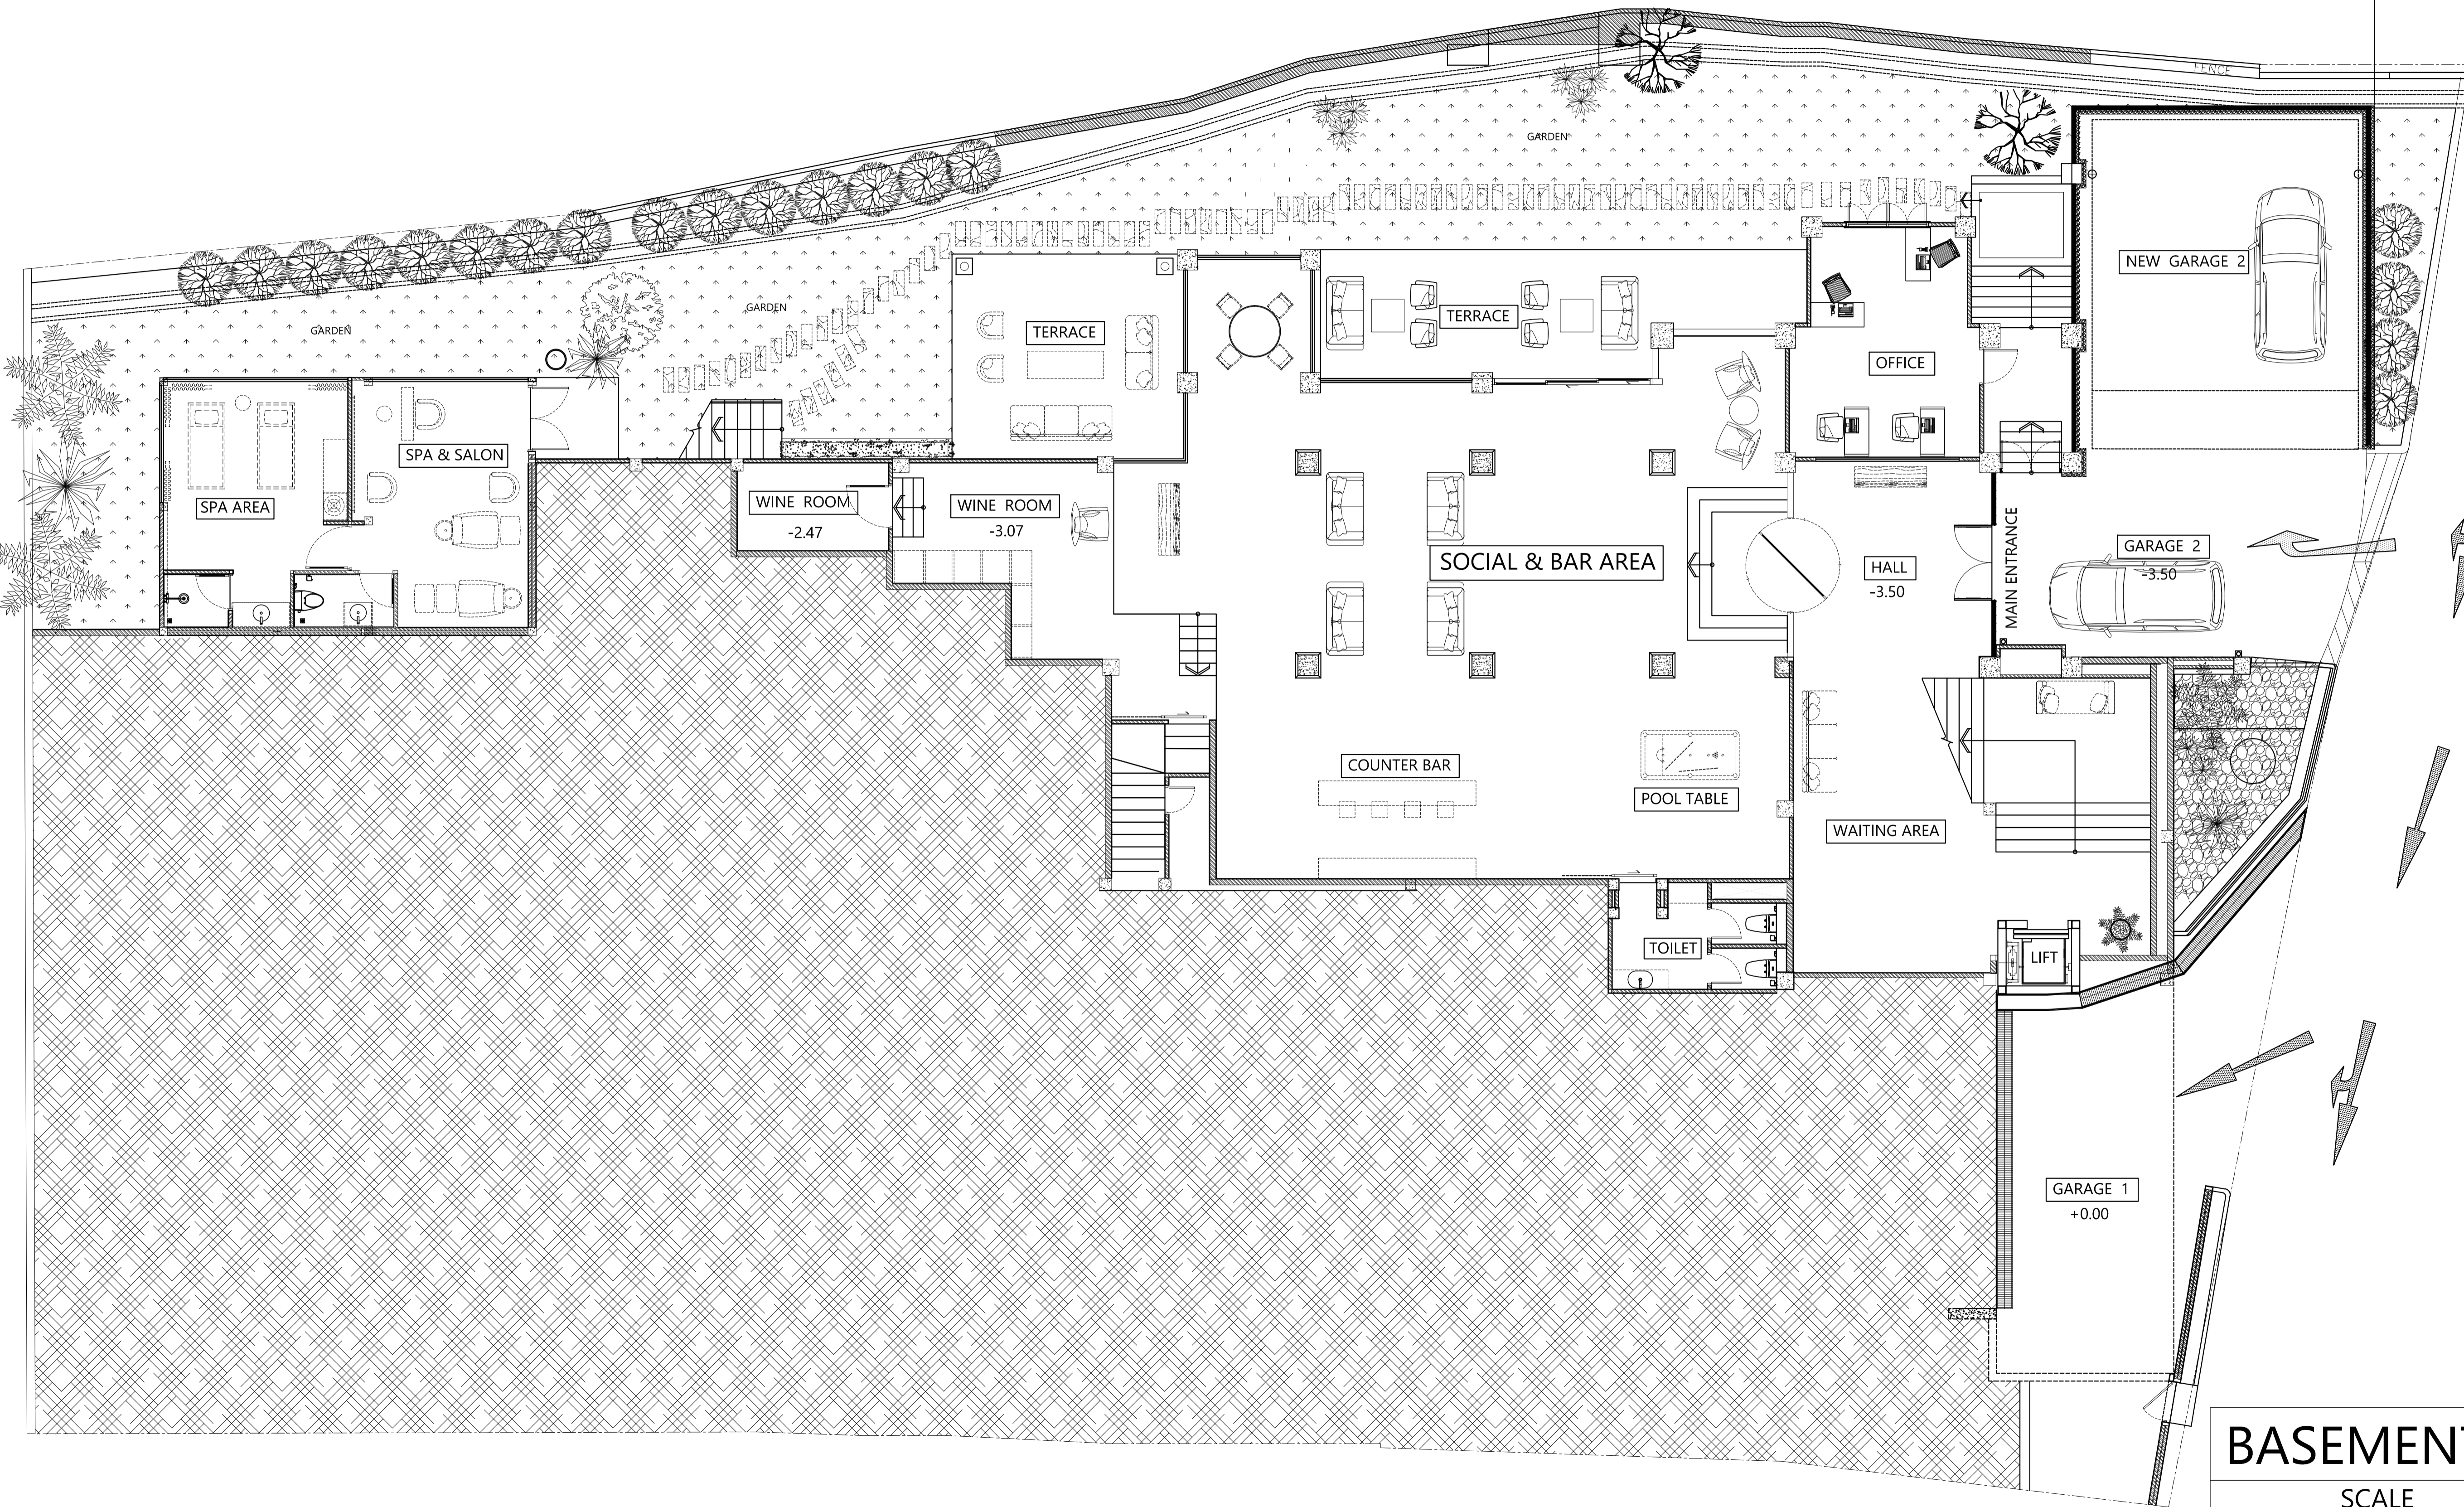


21

20

19

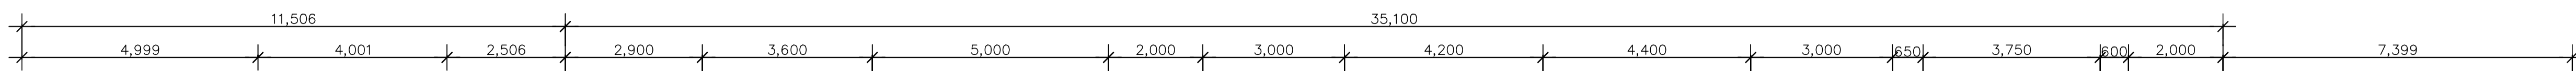

BASEMENT FLOOR PLAN
 SCALE 1:175